


NEW LANDSCAPE BED & PARK ENTRANCE SIGN

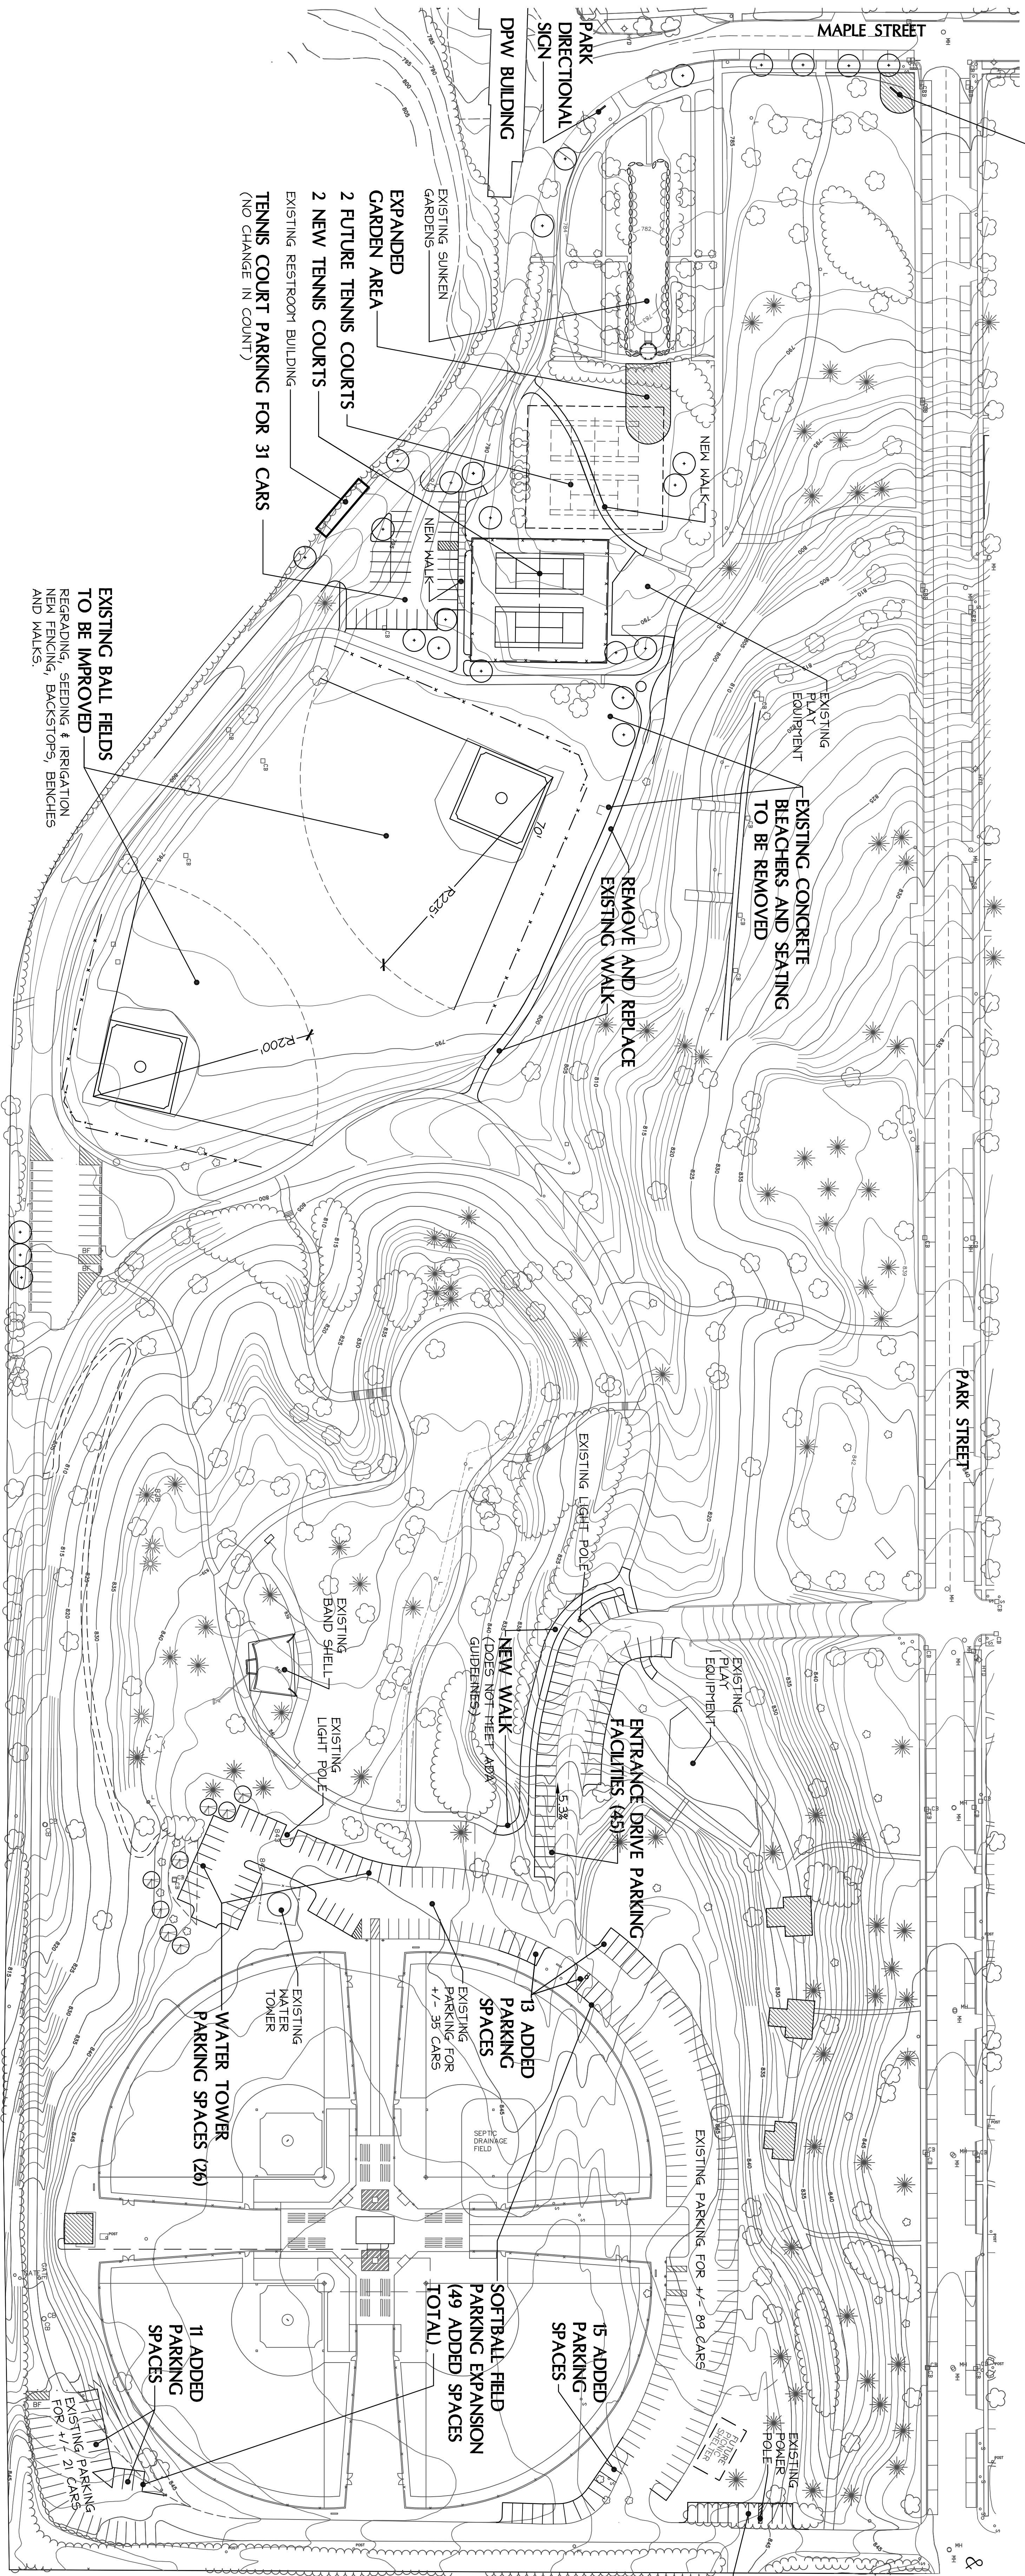

O Boyle
COWELL
BLALOCK
 & Associates, Inc.

521 South Riverview Drive
 Kalamazoo, Michigan 49004
 Phone (269) 381-3357
 Fax (269) 381-2944

Landscape Architecture
 Urban Planning
 Site Planning
 Environmental Assessment
 Graphics & Signage

PARK COMPONENT	COST OPINION
MAPLE STREET ENTRANCE SIGN	\$6,000.00
GARDEN EXPANSION	\$23,000.00
TENNIS COURTS	\$99,000.00
TENNIS COURT PARKING	\$25,000.00
BASEBALL/SOFTBALL FIELD IMPROVEMENTS	\$84,000.00
RESTROOM BUILDING	\$138,000.00
WATER TOWER PARKING	\$21,000.00
ENTRANCE DRIVE PARKING	\$32,000.00
SOFTBALL FIELD PARKING EXPANSION	\$25,000.00

PARKING SUMMARY	EXISTING	PROPOSED
TENNIS COURT AREA	31	31
ENTRANCE DRIVE AREA	0	45
BALLFIELD AREA	124	138
WATER TOWER AREA	0	26
TOTAL	155	240

Issued For: _____ Date: _____

OWNER REVIEW 5.8.09
 OWNER REVIEW 5.18.09
 OWNER REVIEW 3.2.10
 OWNER REVIEW 3.8.10
 OWNER REVIEW 3.16.10
 OWNER REVIEW 4.10.10

Project: _____
 Kindelberger Park

Parchment, Michigan
 Street Title
Park Development
 Plan

0 60 120 180
 SCALE IN FEET
 NORTH

Job No. _____ Sheet No. **01**
 050903